



Notes:

- Band 1
- Band 2
- Band 3
- Band 4
- Band 5
- Band 6
- Band 7

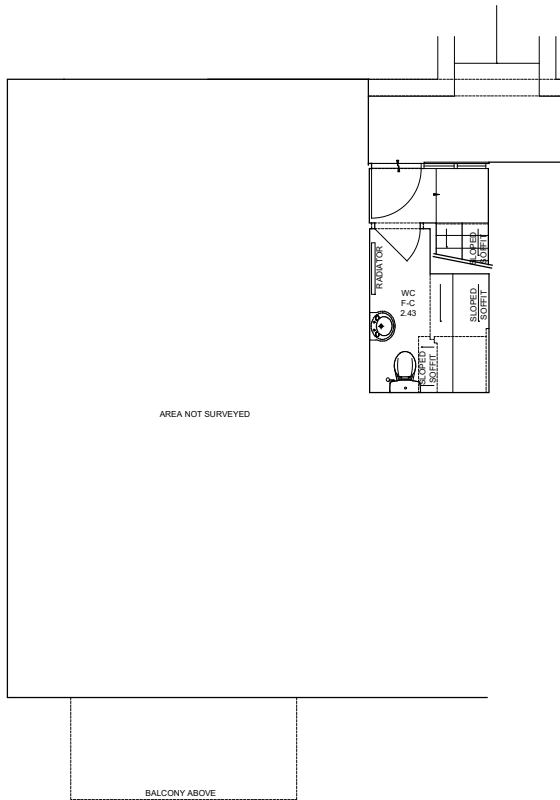

FIRST FLOOR PLAN

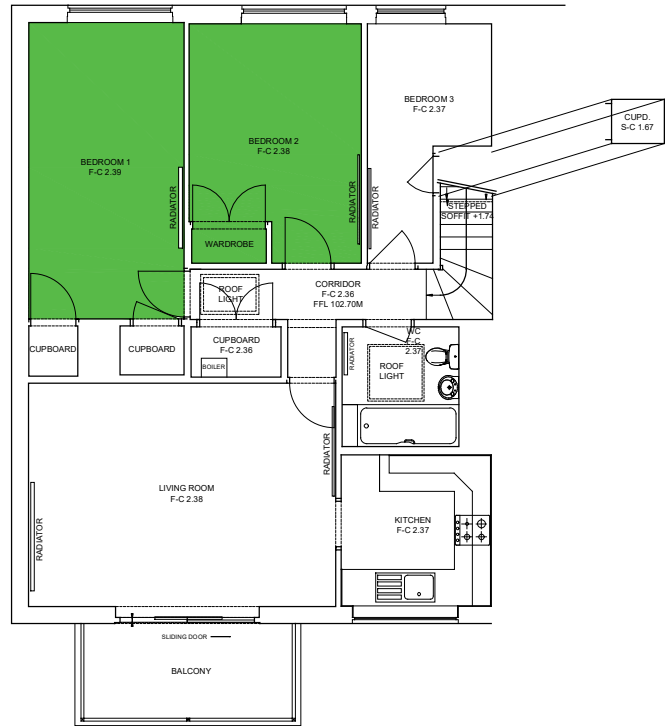

SECOND FLOOR PLAN



NOTES

Do not scale from this drawing, use figured dimensions only.
 All dimensions to be checked on site.
 All drawings to be read in conjunction with other contract documentation.
 Any discrepancies to be reported to the Contract Administrator before any work commences.
 © Copyright Bidwells LLP

client: LUCY CAVENDISH COLLEGE
 project: 45 BLENHEIM COURT
 drawing title: EXISTING FLOOR PLAN
 discipline: BUILDING SURVEYING
 sheet no: 001

drawn by: JS
 checked by: JS
 date: SEP 2018
 scale: 1:50
 status: PRELIMINARY

BIDWELLS
 Tompington Road
 Cambridge CB2 3RQ
 01223 364444
 01223 365195
 bidwells.co.uk