



NOTES:  
 GRID OF LOCAL ORIGIN.  
 LEVELS NOT RELATIVE TO DRAIN  
 LEVELS OR FINISHED FLOOR FFL AT  
 SIGNIFY, OR BY CHESTERTON ROAD AS  
 VALUE 1000MM

KEY:-  
 F-C FLOOR TO CEILING  
 F-S FLOOR TO SILL  
 S-H SILL TO HEAD  
 F-H FLOOR TO HEAD  
 F-SPR FLOOR TO SPRING  
 F-TOP FLOOR TO TOP OF ARCH  
 +0.00 CHANGE IN HEIGHT  
 FFL FINISHED FLOOR LEVEL  
 - - - - - DIRECTION OF INCLINE  
 DP DOWN PIPE  
 VP VENT PIPE  
 G GULLY  
 IC INSPECTION CHAMBER

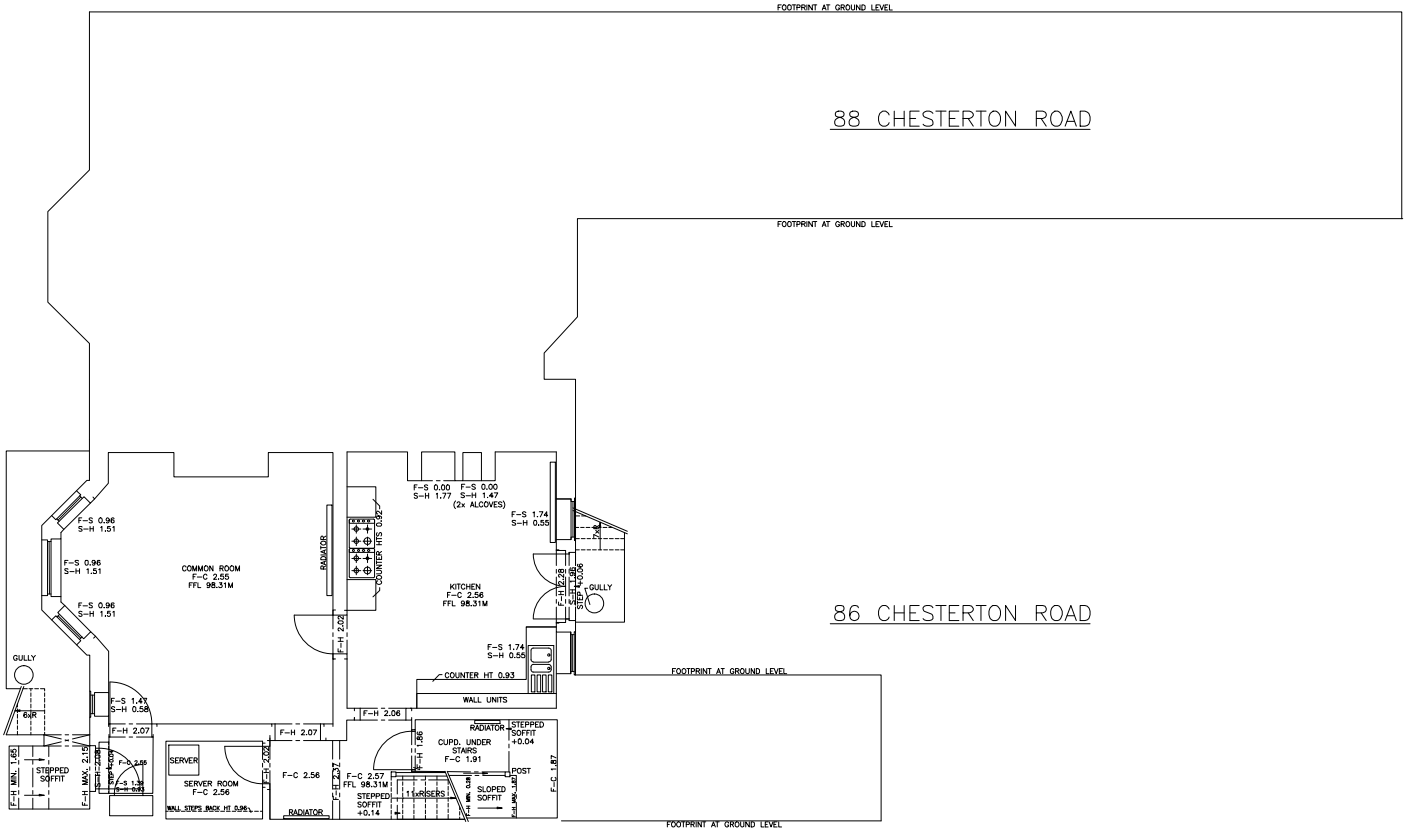

BASEMENT FLOOR PLAN

 

NORTH ARROW GRAPHICALLY ORIENTATED

CLIENT LUCY CHANDLER COLLEGE  
 1400 WARRICK ROAD  
 CHESTER  
 CH1 1 0 0 0 0 0 0


LOCATION 88 CHESTERTON ROAD  
 CHESTER  
 CH1 1 0 0 0 0 0 0

TITLE FLOOR PLANS


DRAWING NUMBER	SCALE	SHEET
MS-2011A SHEET 1 OF 4	1:50	A1
AUTHOR	DATE	
JW/AC/DC	SEPT 2018	

NOTES:  
 GRID OF LOCAL ORIGIN  
 LEVELS NOT RELATIVE TO DRAIN  
 LEVELS OF FINISHED FLOOR FFL AT  
 SIGNIFY OR BY CHESTERTON ROAD AS  
 VALUE 100.00M

KEY:-  
 F-C FLOOR TO CEILING  
 F-S FLOOR TO SILL  
 S-H SILL TO HEAD  
 F-H FLOOR TO HEAD  
 F-SPR FLOOR TO SPRING  
 F-TDA FLOOR TO TOP OF ARCH  
 +0.00 CHANGE IN HEIGHT  
 FFL FINISHED FLOOR LEVEL  
 DIRECTION OF INCLINE  
 DP DOWN PIPE  
 VP VENT PIPE  
 G GULLY  
 IC INSPECTION CHAMBER

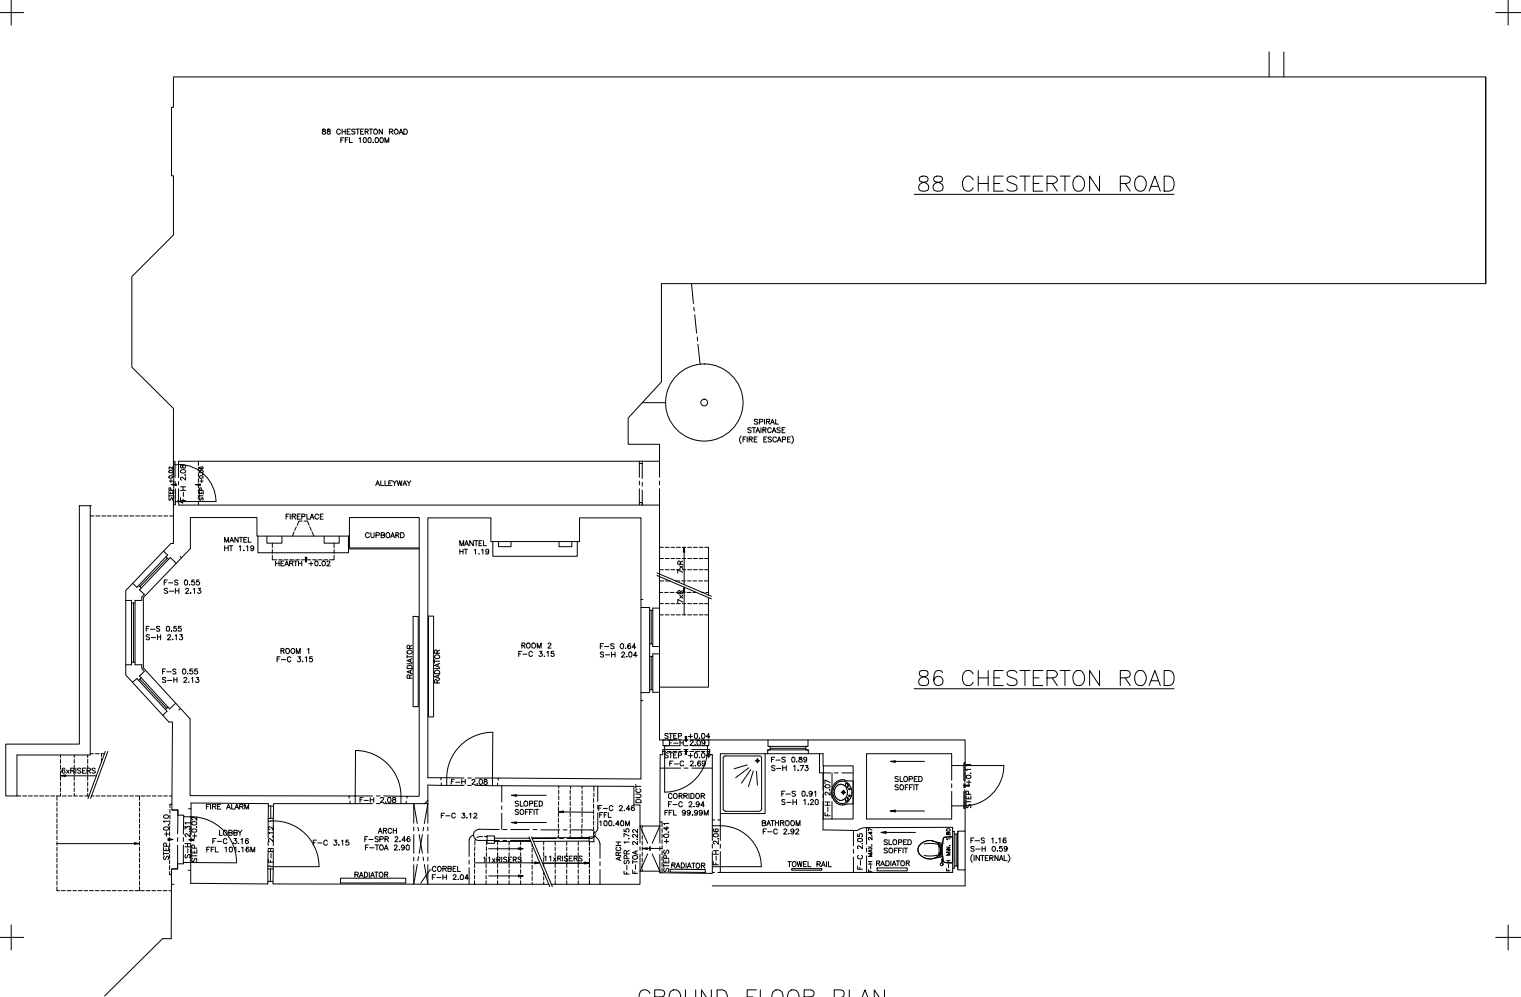

GROUND FLOOR PLAN

 

NORTH ARROW GRAPHICALLY ORIENTATED

CLIENT LUCY DAMENSKI COLLEGE  
 1400 WILMINGTON ROAD  
 CAMBRIDGE CB2 0PL



LOCATION 88 CHESTERTON ROAD  
 CAMBRIDGE CB2 1TD

TITLE FLOOR PLANS

DRAWING NUMBER	SCALE	SHEET
MS-2511A SHEET 2 OF 4	1:50	A1
AUTHOR	DATE	
JW/AL/DC	SEPT 2018	

NOTES:  
 GRID OF LOCAL ORIGIN.  
 LEVELS NOT RELATIVE TO DRAIN  
 FALLS UNLESS SPECIFIED OTHERWISE.  
 FINISH OF 88 CHESTERTON ROAD AS  
 VALUE 1000MM

KEY:-  
 F-C FLOOR TO CEILING  
 F-S FLOOR TO SILL  
 S-H SILL TO HEAD  
 F-H FLOOR TO HEAD  
 F-SPR FLOOR TO SPRING  
 F-TOP FLOOR TO TOP OF ARCH  
 +0.00 CHANGE IN HEIGHT  
 FFL FINISHED FLOOR LEVEL  
 - - - - - DIRECTION OF INCLINE  
 DP DOWN PIPE  
 VP VENT PIPE  
 G GULLY  
 IC INSPECTION CHAMBER

 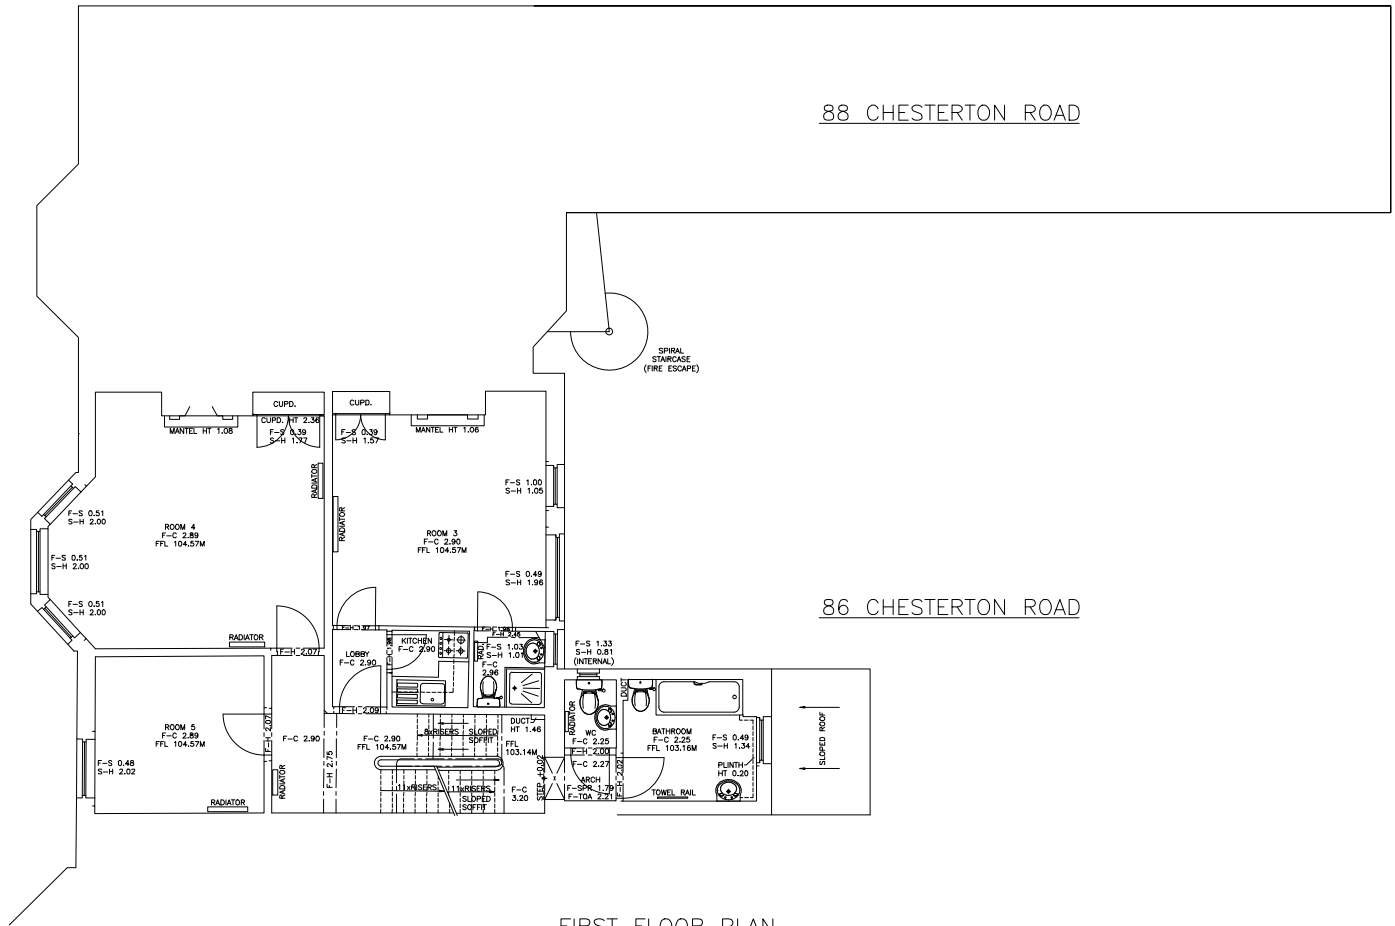

NORTH ARROW GRAPHICALLY ORIENTATED


CLIENT: LUCY DAMENSKI COLLEGE  
 1400 WILMINGTON ROAD  
 CAMBRIDGE CB2 0PQ

LOCATION: 88 CHESTERTON ROAD  
 CAMBRIDGE CB2 1TX


TITLE: FLOOR PLANS

DRAWING NUMBER	SCALE	SHEET
MS-2511A SHEET 3 OF 4	1:50	A1

AUTHOR: JMT/ALC/DC  
 DATE: SEPT 2018

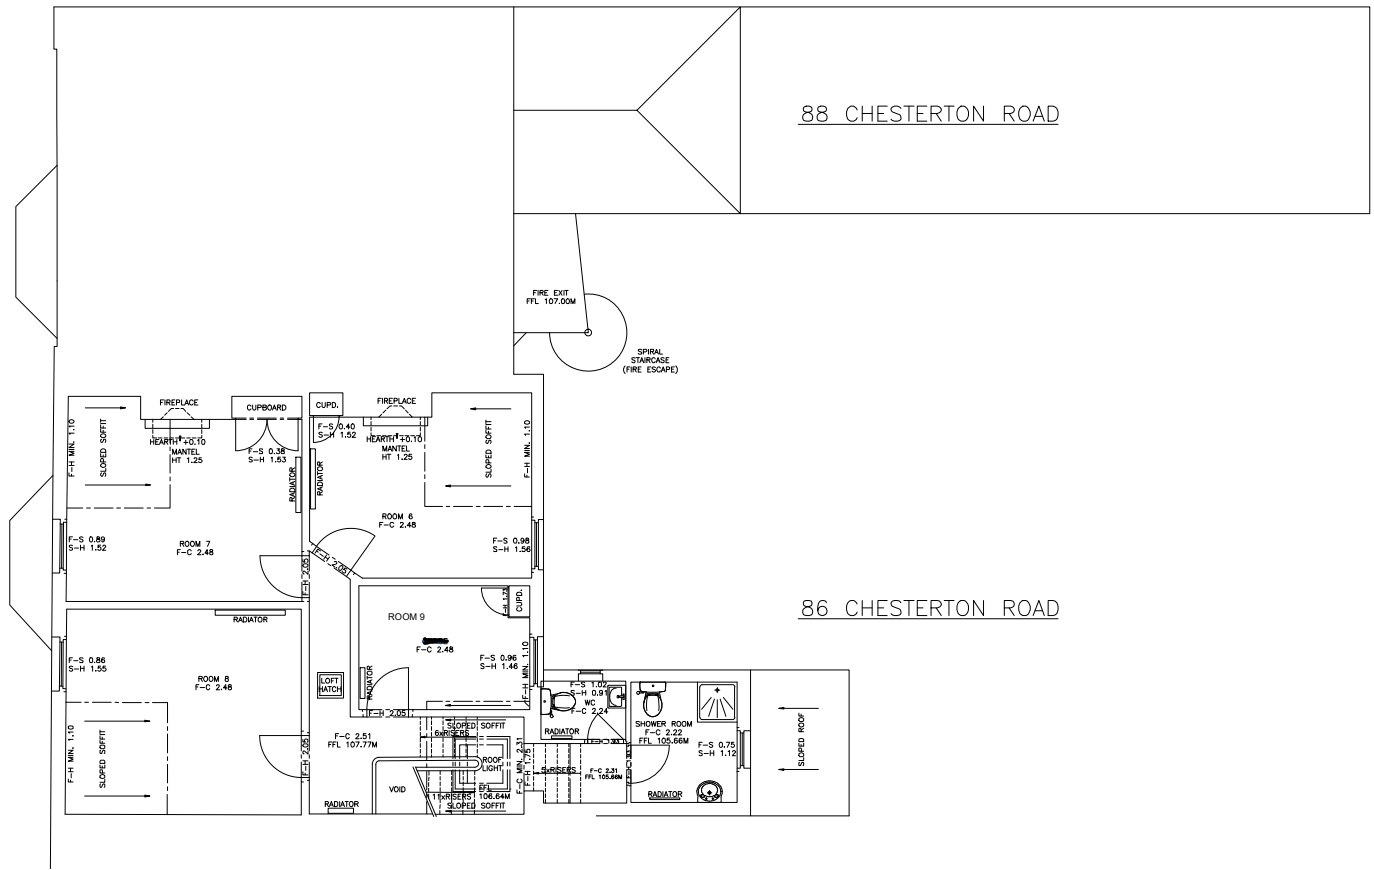

SECOND FLOOR PLAN

 

NOTES:  
GRID OF LOCAL ORIGIN.  
LEVELS NOT RELATIVE TO DRAIN  
LEVELS OF FINISHED FLOOR FFL AT  
SIGNIFY OR BY CHESTERTON ROAD AS  
VALUE 1000M

KEY:-  
F-C FLOOR TO CEILING  
F-S FLOOR TO SILL  
S-H SILL TO HEAD  
F-H FLOOR TO HEAD  
F-SPR FLOOR TO SPRING  
F-TOP FLOOR TO TOP OF ARCH  
+0.00 CHANGE IN HEIGHT  
FFL FINISHED FLOOR LEVEL  
DIRECTION OF INCLINE  
DP DOWN PIPE  
VP VENT PIPE  
G GULLY  
IC INSPECTION CHAMBER



NORTH ARROW GRAPHICALLY ORIENTATED

CLIENT LUCY DAMENSHI COLLEGE  
1400 WILMINGTON ROAD  
CAMBRIDGE CB2 9PP

LOCATION 88 CHESTERTON ROAD  
CAMBRIDGE CB2 1TX

TITLE FLOOR PLANS

DRAWING NUMBER	SCALE	SHEET
MS-2511A SHEET 4 OF 4	1:50	A1
AUTHOR	DATE	
JW/AL/DC	SEPT 2018	